


Profil

przyłącza
kanalizacji sanitarnej

skala 1 : 100

WYKONANE

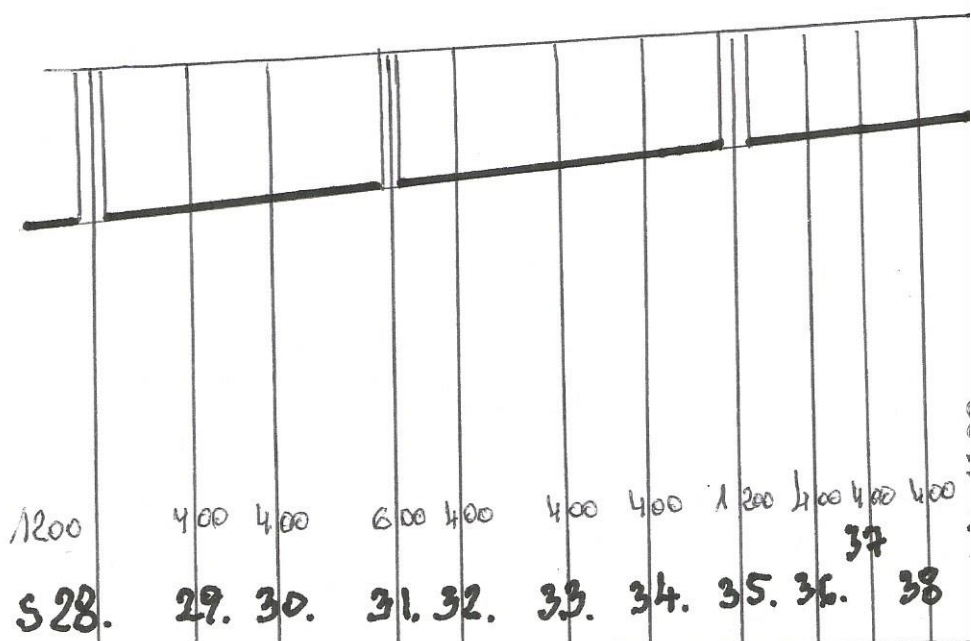

Rzędna terenu	80.10	80.80	81.20	81.70	82.30	82.90	83.30	83.50	84.10	83.50	83.40			
Rzędna dna przewodu	76.95	78.30	78.90	79.60	79.80	80.50	80.70	80.86	81.10	81.18	81.30			
Głębokość ułożenia	3.15	2.50	2.30	2.10	2.50	2.40	2.60	3.64	3.00	2.32	2.10			
Materiał		PCV \varnothing 200												
Spadek		[Diagram showing a downward slope line across the manholes]												
Odległości	8	10	18	23	41	6	21	11	24	10	18	15	228	13

Uwaga:

Przyłącze wykonać z rur PCV typ. S o śr. 160 mm gr. ścianki 4,7 mm